


Mail Rail Ground Floor

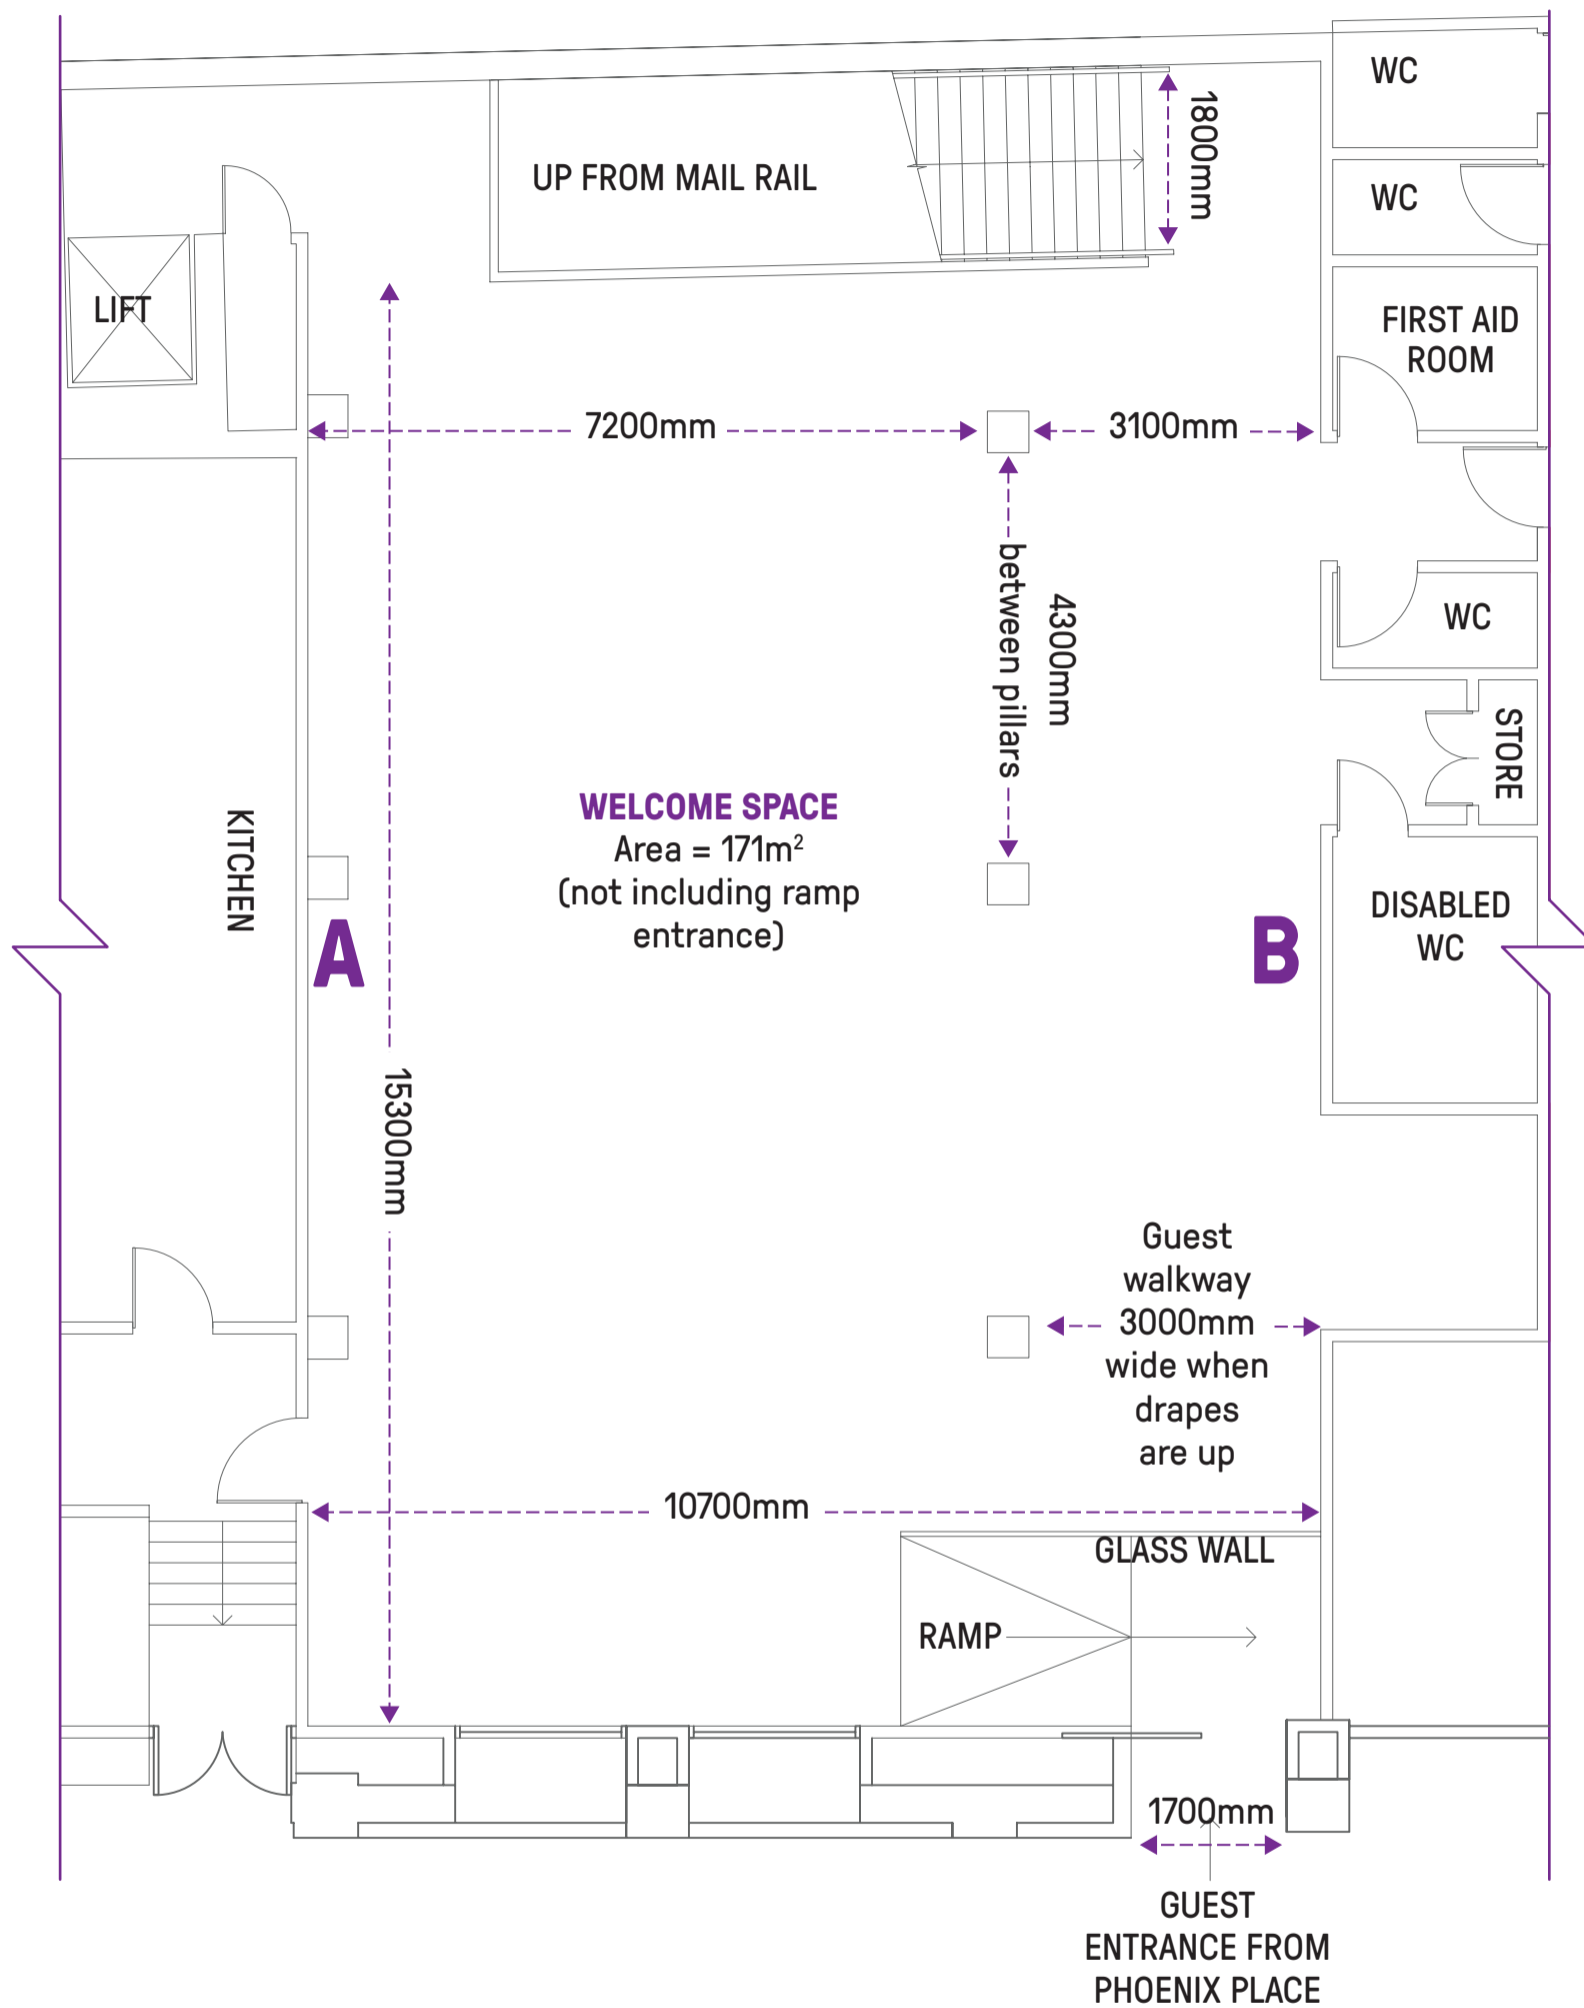

NOTES

SLOPING CEILING:

SIDE A

Height to ceiling approx 2890mm.
Height to underside of beam approx 2300mm.

SIDE B

Height to ceiling approx 3500mm.
Height to underside of beam approx 2600mm.


CAPACITY: Standing reception 75-100

Scale 1:100 @ A3

Please note all dimensions noted above are an approximation. All dimensions should be confirmed on site.

Mail Rail Lower Ground Floor

Main event space, gallery & train depot

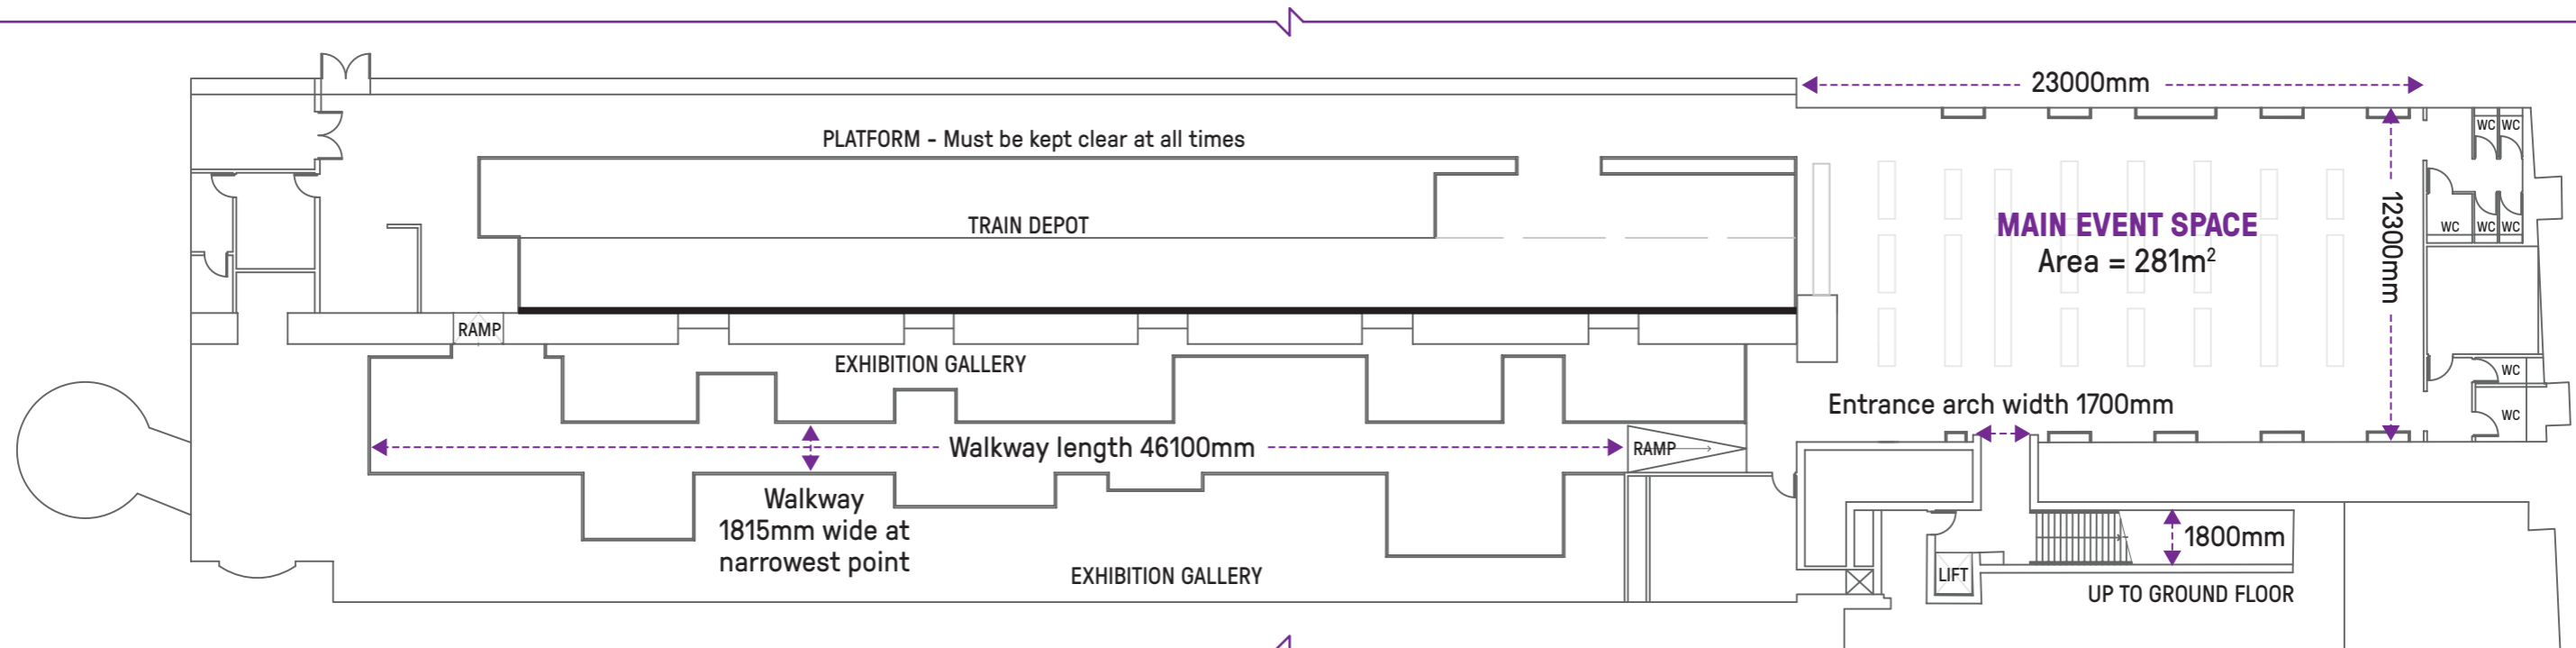

Please note all dimensions noted above are an approximation.
All dimensions should be confirmed on site.

MAIN EVENT SPACE CAPACITY

Theatre style/music event:	200
Standing reception:	275
Seated dinner only:	150
Seated dinner with stage:	120
Seated dinner with stage and dancing:	100

NOTES

Height to grid approx 3200mm.
Height to top of ceiling arch approx 5300mm.

BANNERS

Height to top of banners from floor approx 2440mm.
Start of banner from floor approx 192mm.

Scale 1:250 @ A3

Mail Rail Lower Ground Floor

Main event space



NOTES

Height to grid approx 3200mm.
Height to top of ceiling arch approx 5300mm.

BANNERS

Height to top of banners from floor approx 2440mm.
Start of banner from floor approx 192mm.

Scale 1:100 @ A3

Please note all dimensions shown are an approximation.
All dimensions should be confirmed on site.

CAPACITY

Theatre style/music event: 200
Standing reception: 275
Seated dinner only: 150
Seated dinner with stage: 120
Seated dinner with stage and dancing: 100

